

LIGHTING COMPLEMENT

	SELECON ACCLAIM 18/34	X 6
	SELECON ACCLAIM 24/44	X 6
	SELECON ACCLAIM 650W FRESNEL	X 28
	P 743 1000W FRESNEL	X 12
	PRELUDE F 650W	X 2
	PRELUDE PC 650W	X 10
	P 123 500W FRESNEL	X 20
	QUARTET F 650W	X 2
	QUARTET PC 650W	X 2
	P 23	X 8
	SL 15/32 650W PROFILE	X 1
	CODA 500 FLOOD	X 4
	T - SPOT	ON REQUEST
	PARCAN	ON REQUEST
	CCT 500F	ON REQUEST


PhilipsStrand Wallrack 2.5kW dimmers x 60

LX CONTROL: grandMA PICO
OR grandMA PC on WING

Show Title:	
Drawing Title:	
Director:	
Set Designer:	
Lighting Designer:	
Drawing #:	Scale: WORLD SIZE REFER TO SCALE BAR WHEN PRINTED
Revision:	
Date:	12 June 2014

Notes

Catwalk above SR has been removed
Note roof beams (blue) above stage at 2.6m

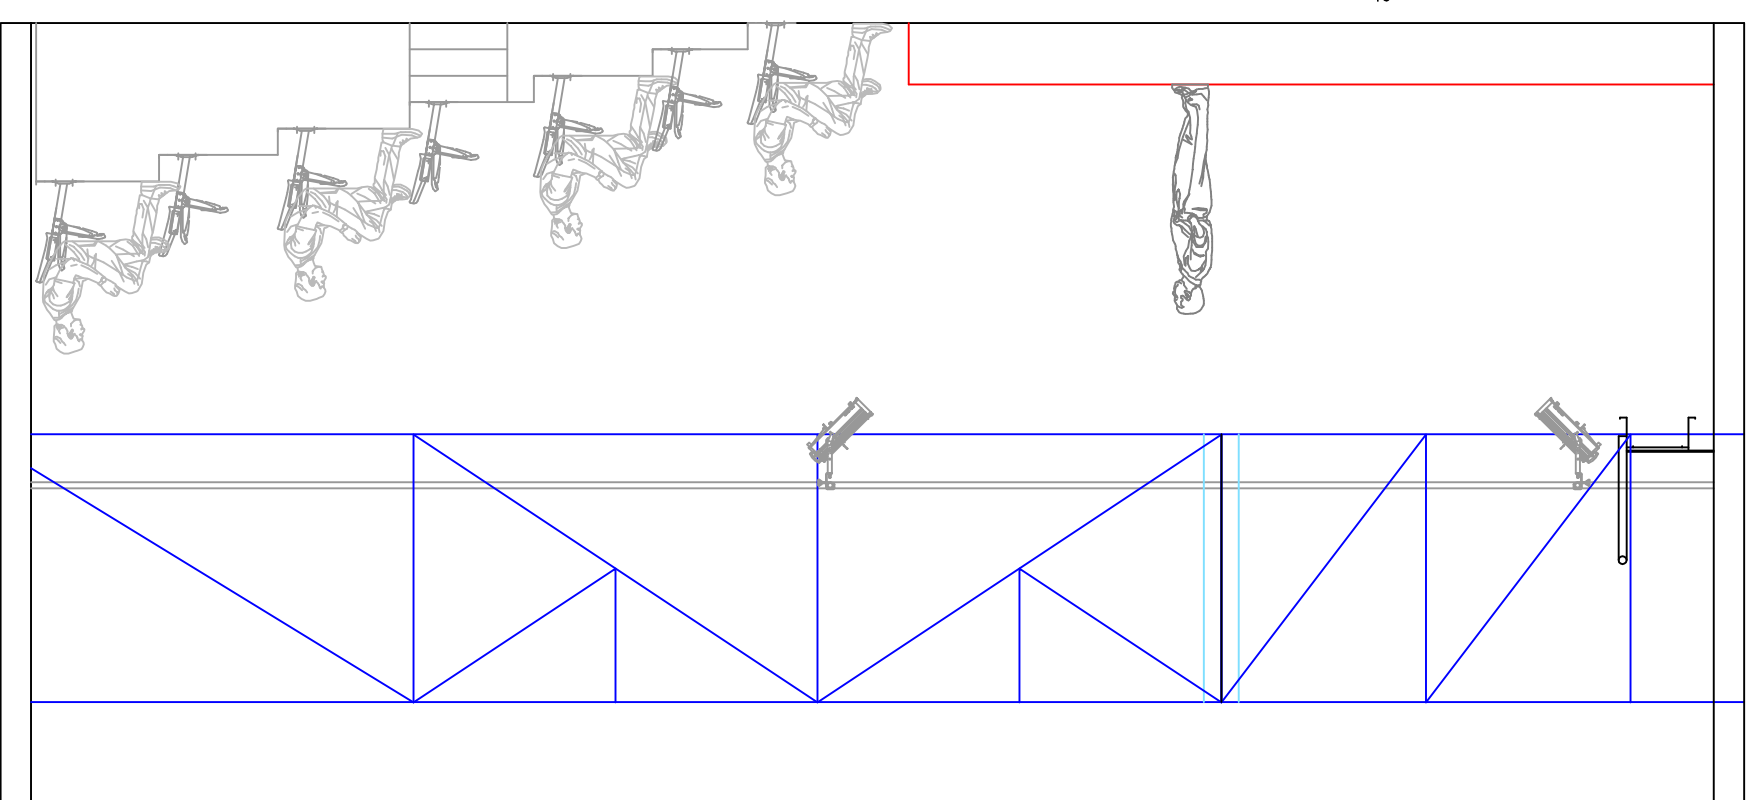

METRES 0 1 2 3 4 5 6 7 8 9 10